

ROOM NAME:  
Penthouse Unit

SITE ADDRESS:  
89 BEACON STREET  
BOSTON, MA 02108

CUPBOARD STYLE:  
Painted Refectory

DATE: 2/11/19  
CURRENT DRAWING STATUS: FINAL DRAWINGS

NOTES:

NOTICE:  
These drawings represent the final contract phase of the cabinetry design. The drawings are not intended for technical specification, construction and/or final dimensions. Final site measurements and design modifications may be necessary. Christopher Peacock Home, LLC cannot accept responsibility for the information contained herein.

DRAWING PHASE:  
 Design Development  
 Contract Drawings  
 Construction Drawings  
 Other

PLEASE NOTE THE FOLLOWING INSTRUCTIONS:  
CEILING LEVELS: Should these drawings indicate cabinetry installed to the ceiling, it is assumed that the ceiling will be level and true at the time of cabinet installation. If the ceiling level varies, Christopher Peacock Home, LLC cannot accept responsibility for any open space between the top of the cabinetry trim to the ceiling. The finish trim or cabinet crown moulding will be attached to the cabinetry, leveled, and set to the lowest part of the ceiling. Any further remedy is the responsibility of the client or the client's representative.


APPLIANCES: Christopher Peacock Home, LLC is not responsible for the installation or setting into place of any appliances. The appliance installation is the sole responsibility of the client or the client's representative.

COPYRIGHT NOTICE: This material is owned exclusively by Christopher Peacock Home, LLC and is supplied solely for use in connection with the job identified herein. Federal law prohibits the reproduction, display, sale, or any other disposition of this document, in whole or in part, without the express written consent of Christopher Peacock Home, LLC.


CLIENT APPROVAL SIGNATURE & DATE

DRAWING SCALE: 1/2"=1'-0"  
SHEET: 1 OF 3



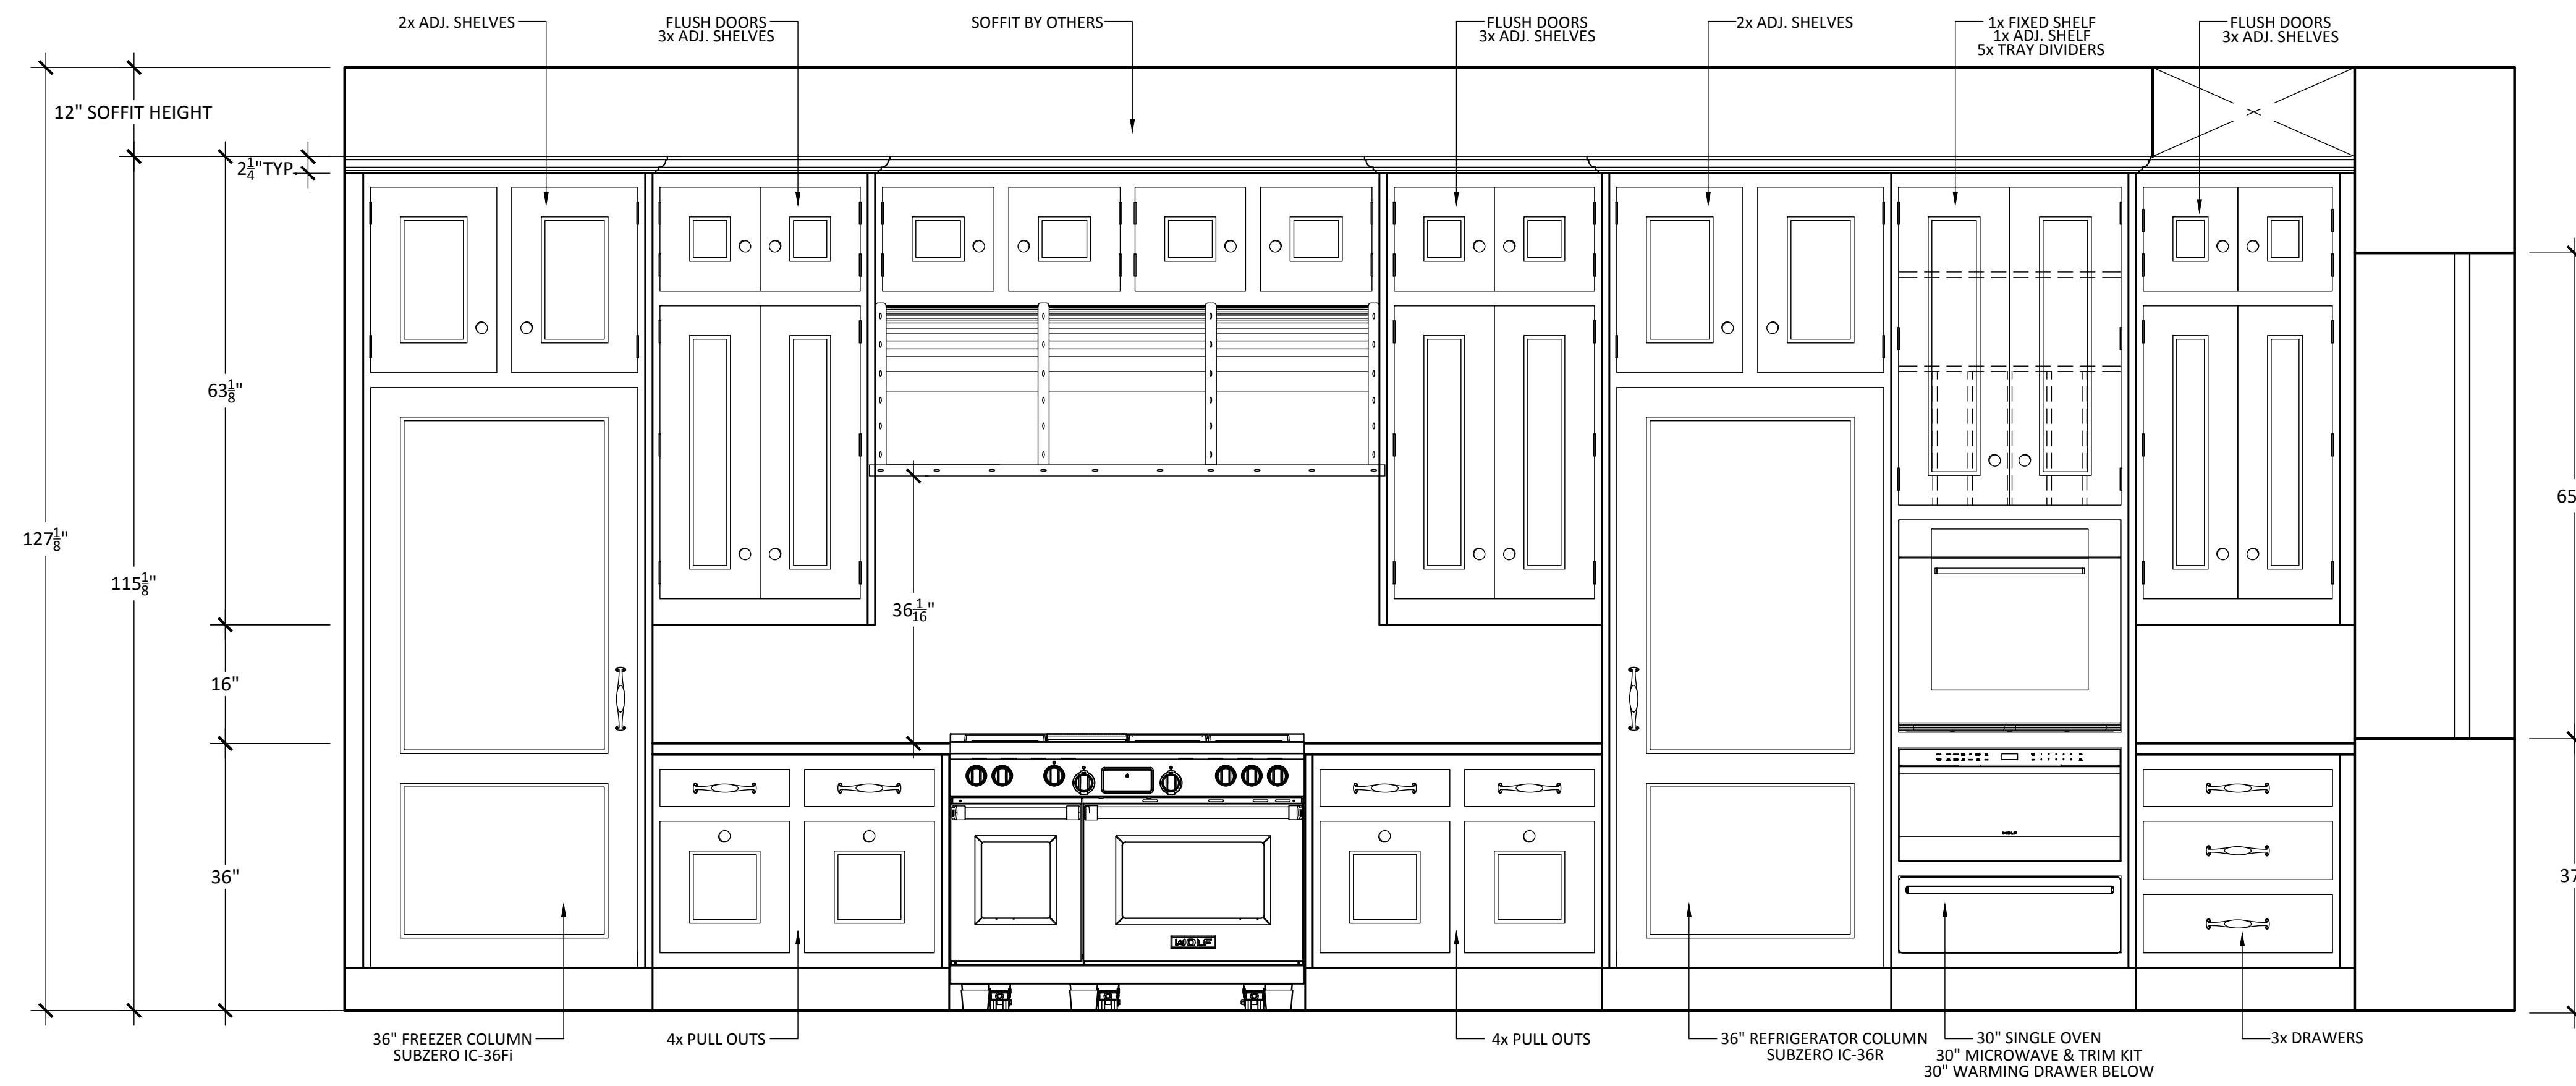

KITCHEN: ELEVATION A  
PENTHOUSE

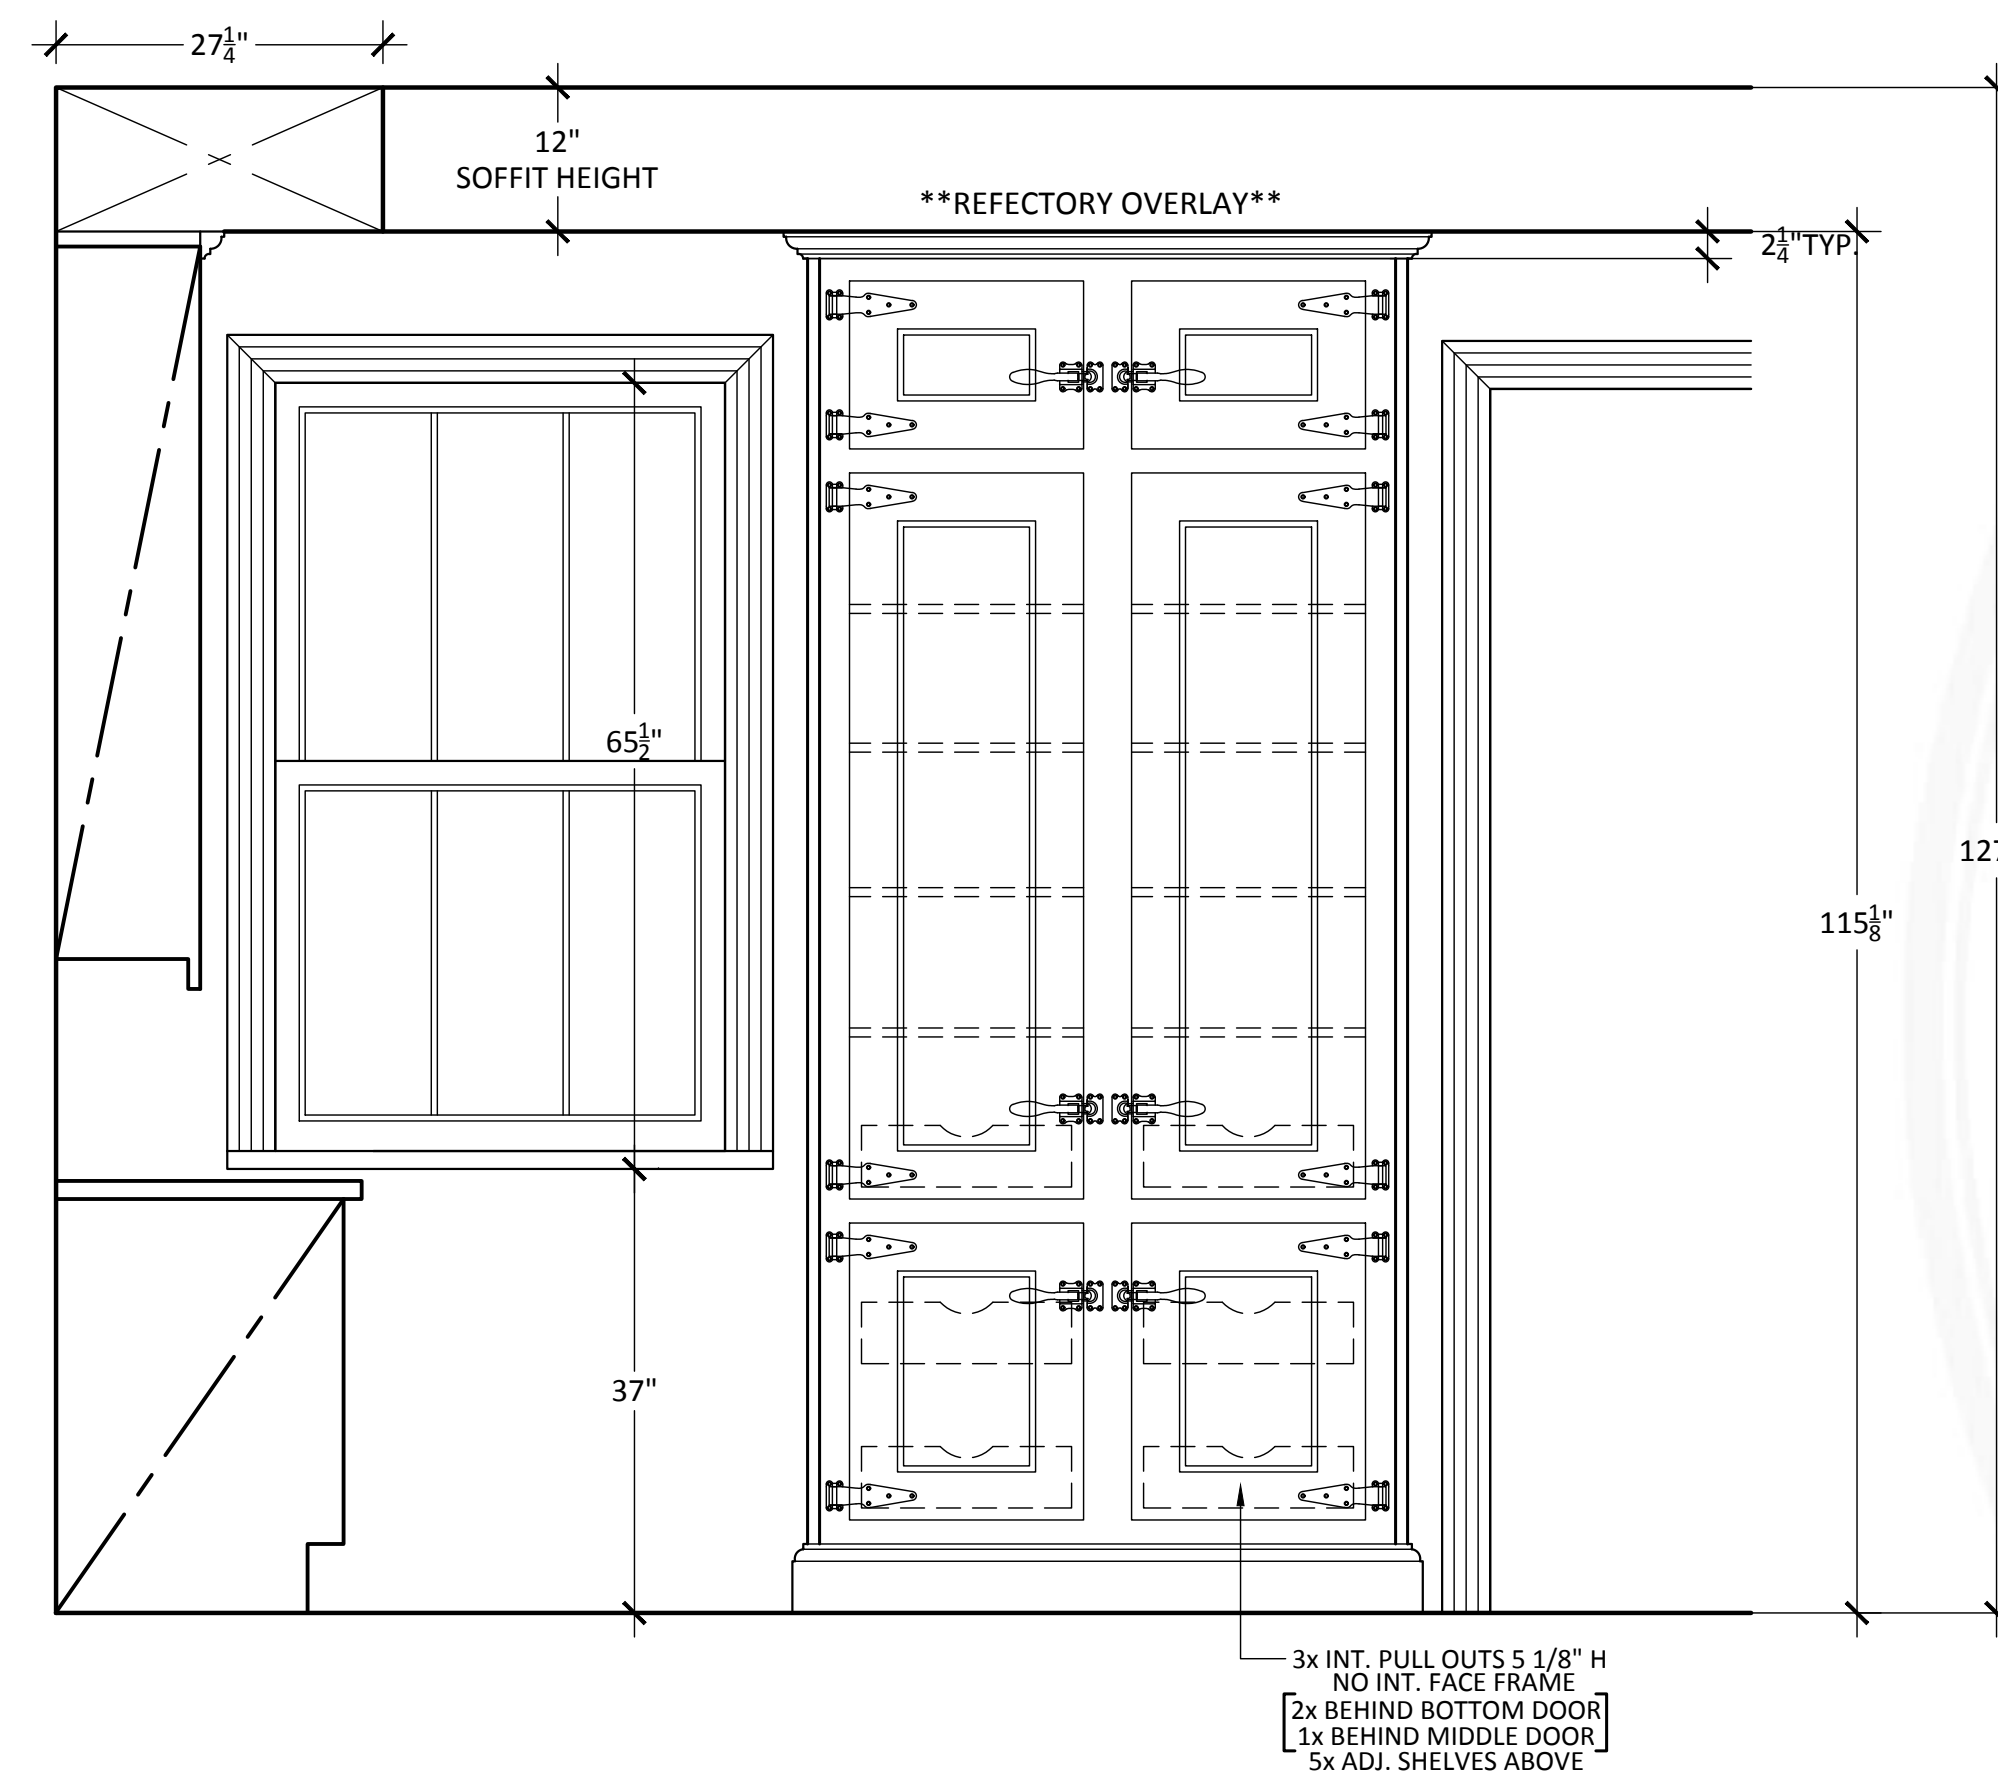

KITCHEN: ELEVATION B  
PENTHOUSE

ROOM NAME:  
Penthouse Unit

SITE ADDRESS:  
89 BEACON STREET  
BOSTON, MA 02108

CUPBOARD STYLE:  
Painted Refectory

DESIGNER:  
DRAWN BY:  
DRAFTING NUMBER:  
JOB NUMBER:

DATE: 2/11/19  
CURRENT DRAWING STATUS: FINAL DRAWINGS

NOTES:

NOTICE:  
These drawings represent the final contract phase of the cabinetry design. The drawings are not intended for technical specification, construction and/or final dimensions. Final site measurements and design modifications may be necessary. Christopher Peacock Home, LLC cannot accept responsibility for the information contained herein.

DRAWING PHASE:  
 Design Development  
 Contract Drawings  
 Construction Drawings  
 Other

PLEASE NOTE THE FOLLOWING INSTRUCTIONS:  
CEILING LEVELS: Should these drawings indicate cabinetry installed to the ceiling, it is assumed that the ceiling will be level and true at the time of cabinet installation. If the ceiling level varies, Christopher Peacock Home, LLC cannot accept responsibility for any open space between the top of the cabinetry trim to the ceiling. The finish trim or cabinet crown moulding will be attached to the cabinetry, leveled, and set to the lowest part of the ceiling. Any further remedy is the responsibility of the client or the client's representative.

APPLIANCES: Christopher Peacock Home, LLC is not responsible for the installation or setting into place of any appliances. The appliance installation is the sole responsibility of the client or the client's representative.

COPYRIGHT NOTICE: This material is owned exclusively by Christopher Peacock Home, LLC and is supplied solely for use in connection with the job identified herein. Federal law prohibits the reproduction, display, sale, or any other disposition of this document, in whole or in part, without the express written consent of Christopher Peacock Home, LLC.

CLIENT APPROVAL SIGNATURE & DATE

DRAWING SCALE: 3/4"=1'-0"  
SHEET: 2 OF: 3



